



Mounted on B Block Roof Skylight

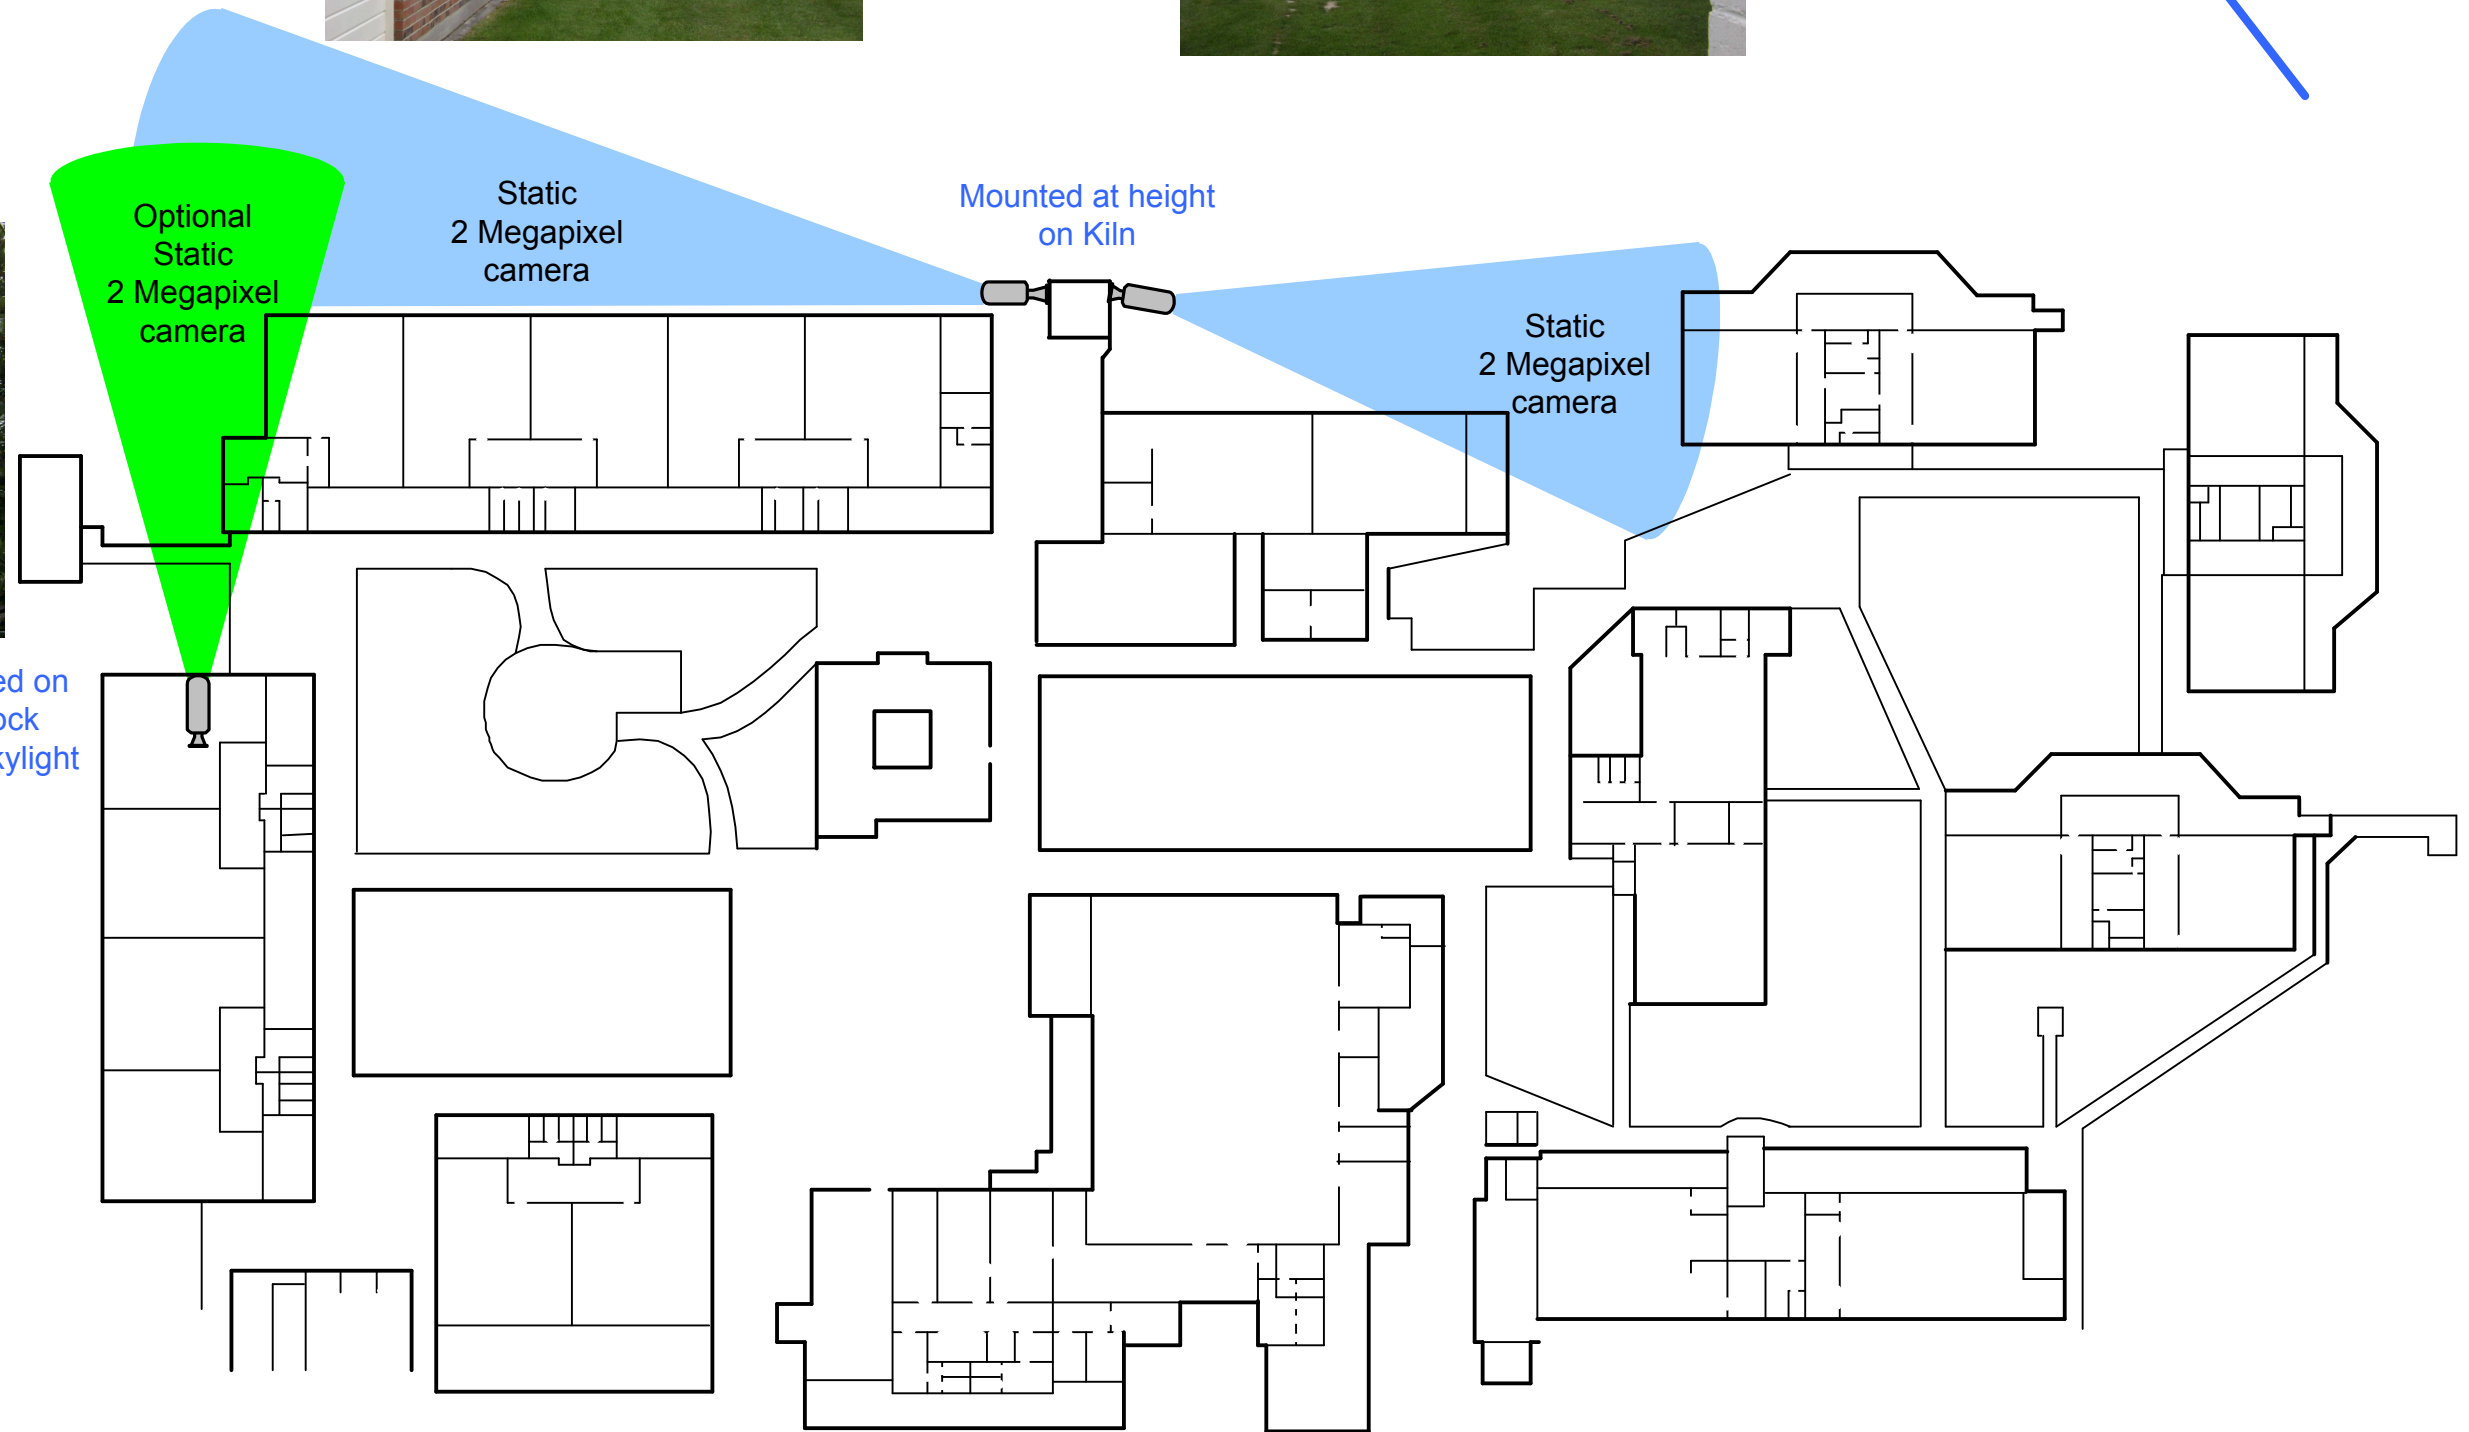

Proposed IP camera locations

Locations subject to alteration based upon evaluation of lighting conditions, obstructions and suitability of mounting points. Field of view cones are indicative only and will be adjusted according to requirements on site. PIR sensor located to provide triggers for preset PTZ camera Zoom/ Position settings.

Site: Your School	
Area: Camera Design	
Site ID: none	 Communications Ltd phone 04 477 0000 fax 04 477 0001
Plan Set page: of 1	
Detail: Camera Positions	
Material:	
Drawing no: Loop site survey sample - Cameras.VSD	
Scale:	
Drawn by: CPM	
Created: 13/05/09	
Revised:	